




8/3/2023 1:20:00 PM: Phillip B. Smith Architect llc

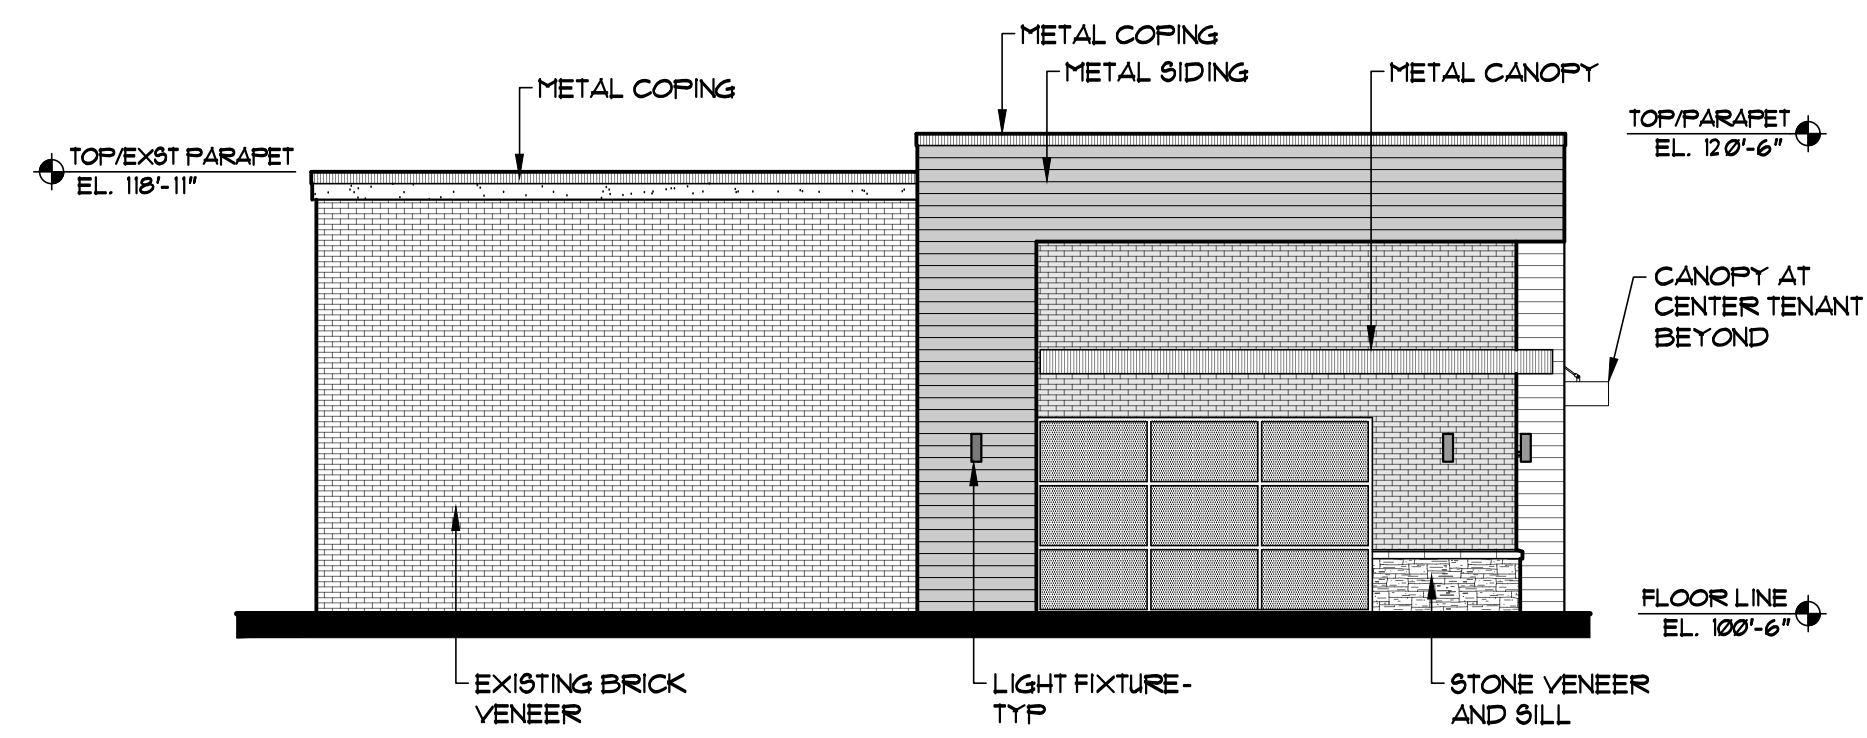


EAST ELEVATION
SCALE: 1/8" = 1'-0"

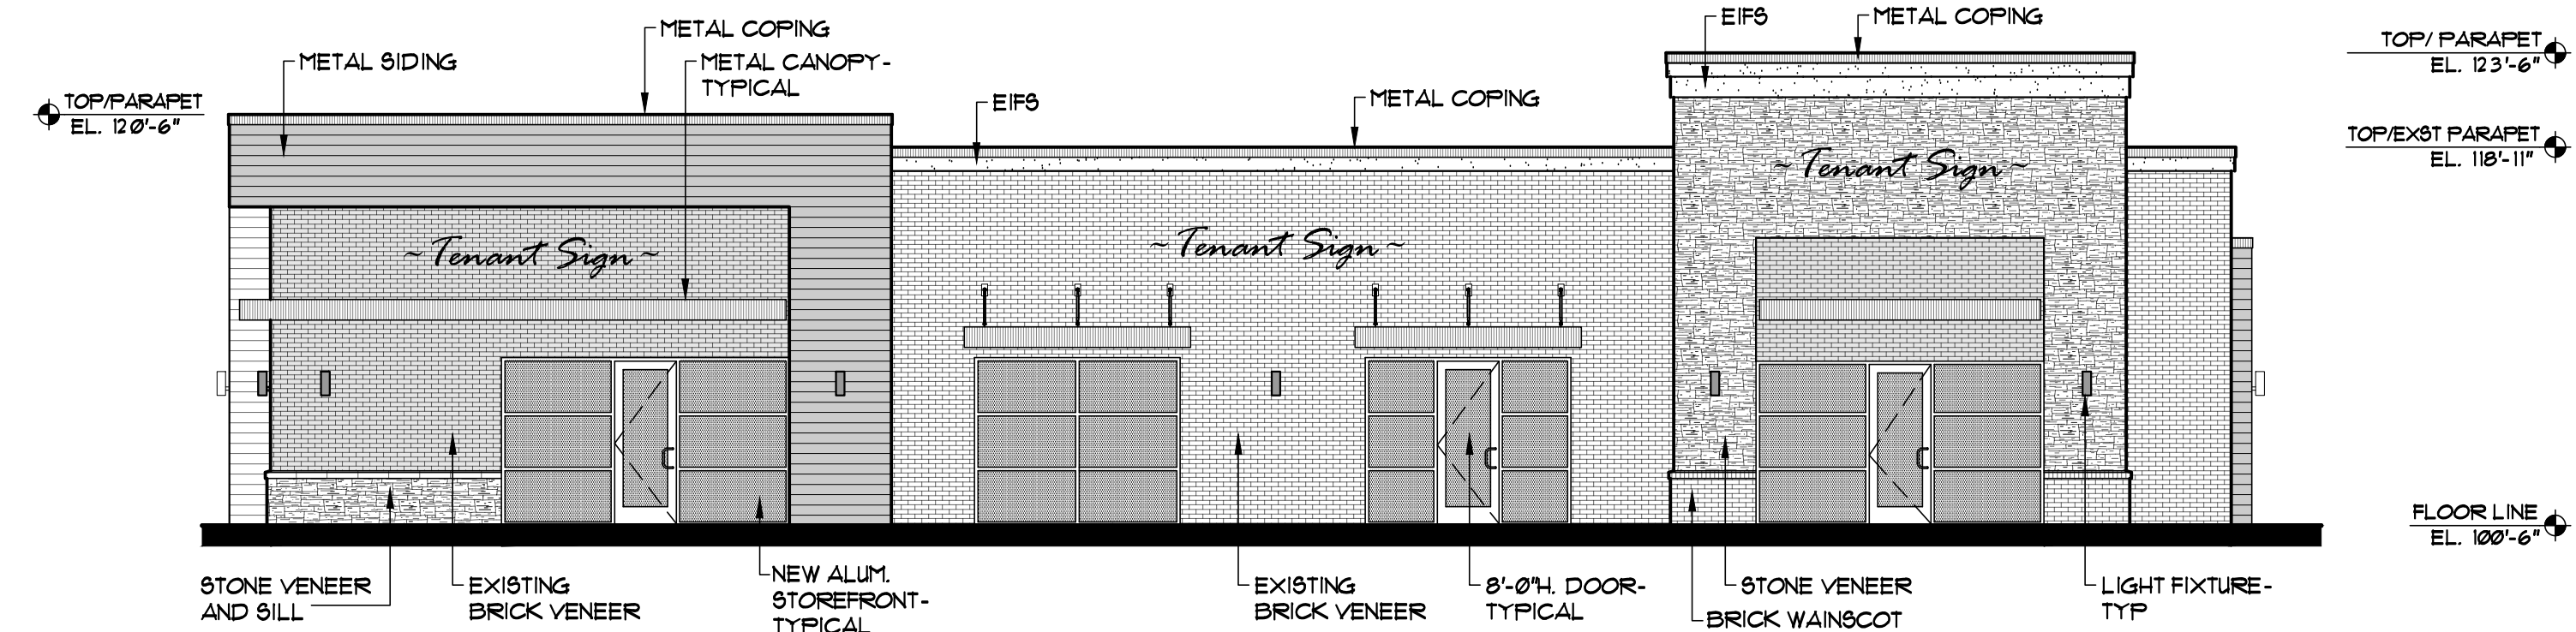

NORTH ELEVATION
SCALE: 1/8" = 1'-0"

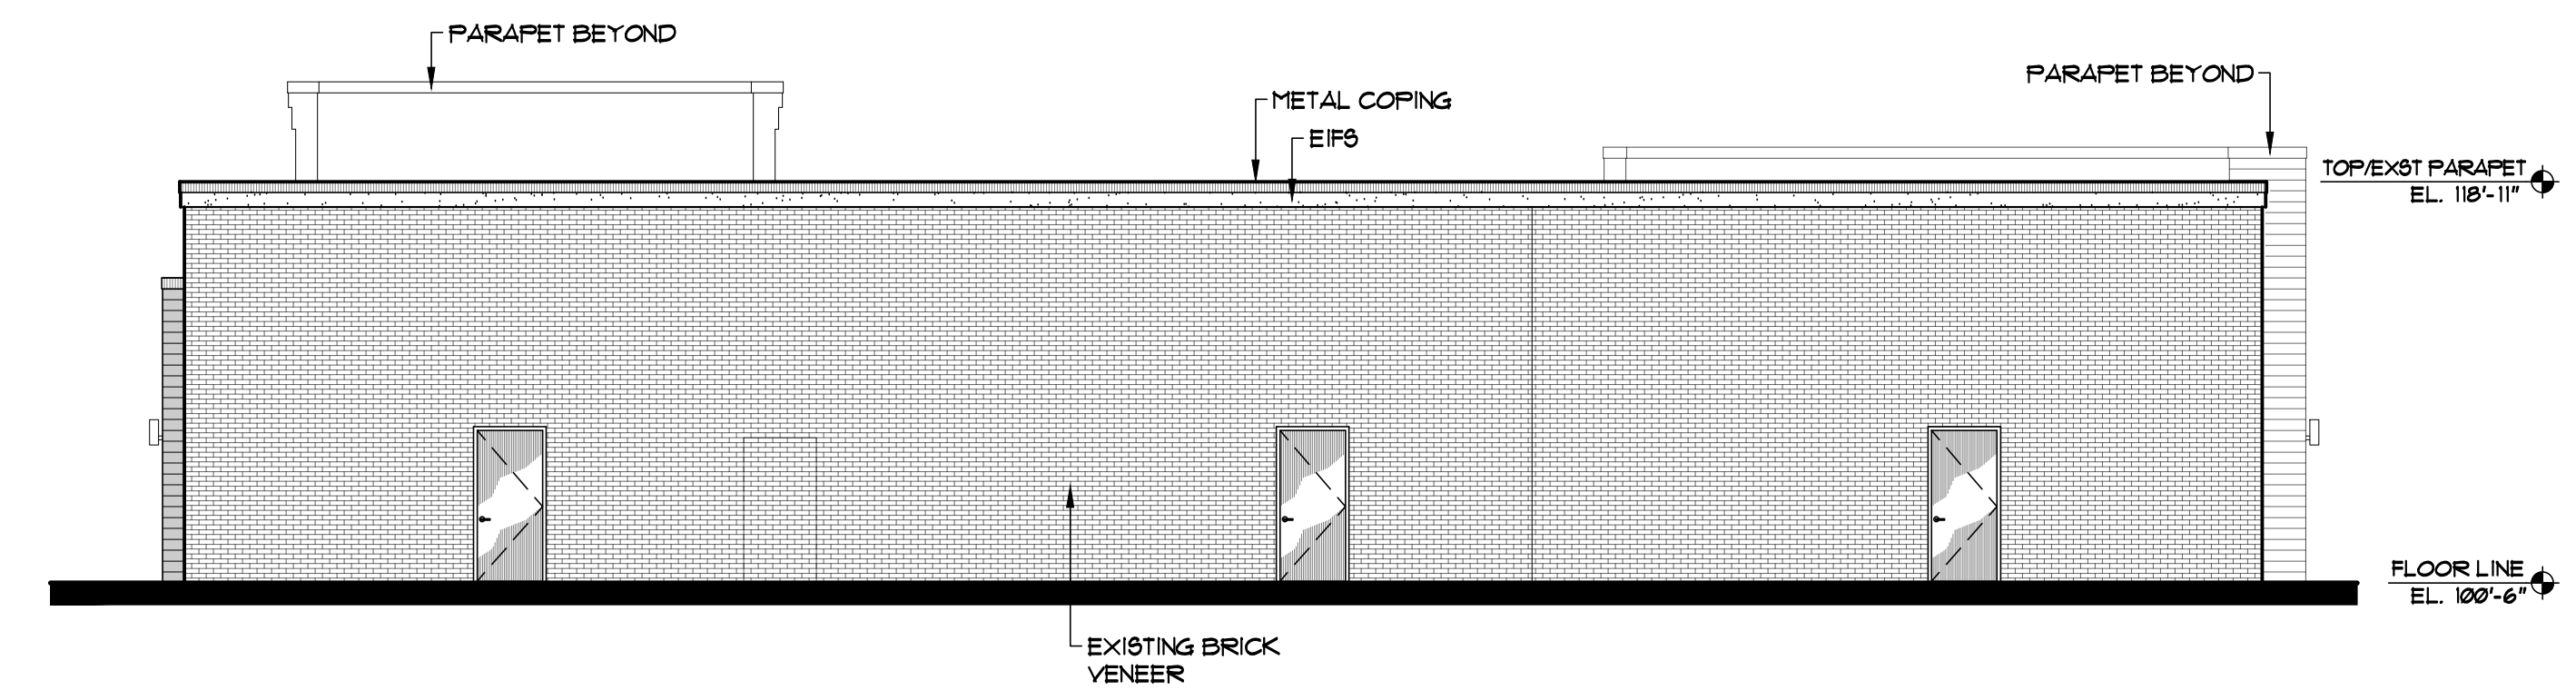

SOUTH ELEVATION
SCALE: 1/8" = 1'-0"

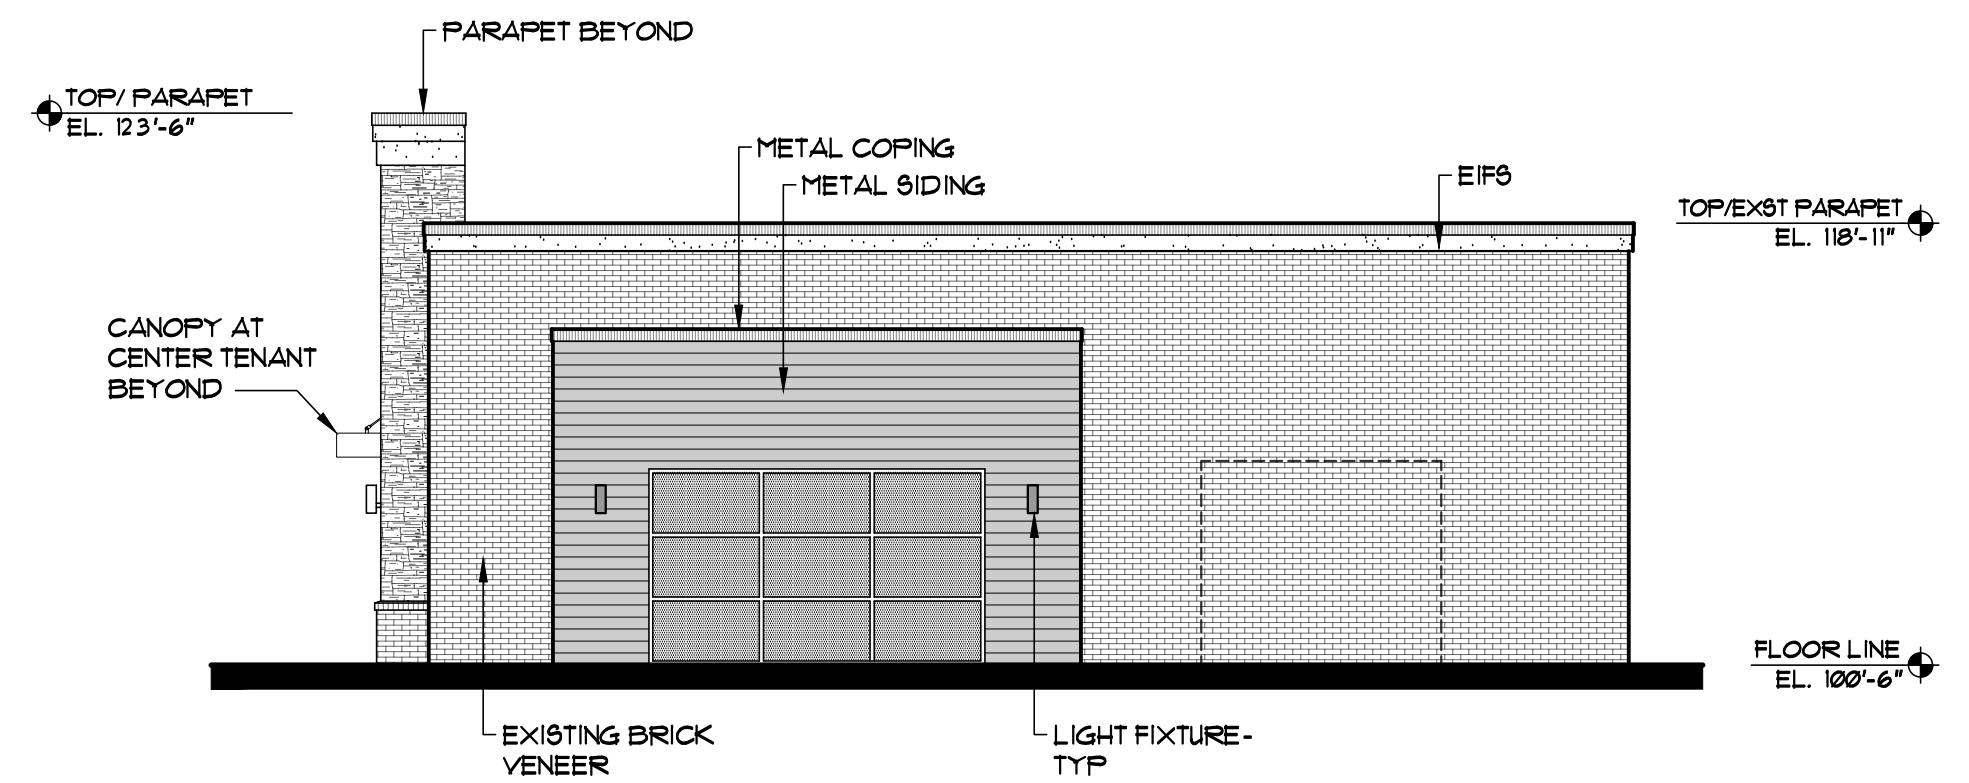

WEST ELEVATION
SCALE: 1/8" = 1'-0"

Phillip B. Smith
ARCHITECT LLC
Cape Girardeau, Missouri 63701
Phillip@PhillipBSmithArchitect.com
Phone: 573 . 651 . 9001

PRELIMINARY
NOT FOR CONSTRUCTION

THIS MEDIA SHOULD NOT BE CONSIDERED A CERTIFIED DOCUMENT

Building Renovation
Office / Retail Spaces
105 South Mount Auburn Road
Cape Girardeau, Missouri

MidAmerica Hotels Corporation
4072 State Hwy K
Cape Girardeau, Missouri

MARK	DATE	DESCRIPTION
	8.3.2023	PRELIMINARY
	7.18.2023	PRELIMINARY
	7.12.2023	PRELIMINARY
	6.9.2023	PRELIMINARY

PROJECT NO. : 2023-25
CAD DWG FILE :
Floor Plans (4)
DRAWN BY: PBS D.B.
CHECKED BY: PBS 2023

COPYRIGHT : PHILLIP B. SMITH ARCHITECT LLC
CORP. CERT. OF AUTH: 200902747
2023 MO. LIC. NO. A-820

SHEET TITLE
BUILDING "B" EXTERIOR ELEVATIONS

SHEET NUMBER

A2.11

BUILDING "B"